


SITE PLAN N.T.S.

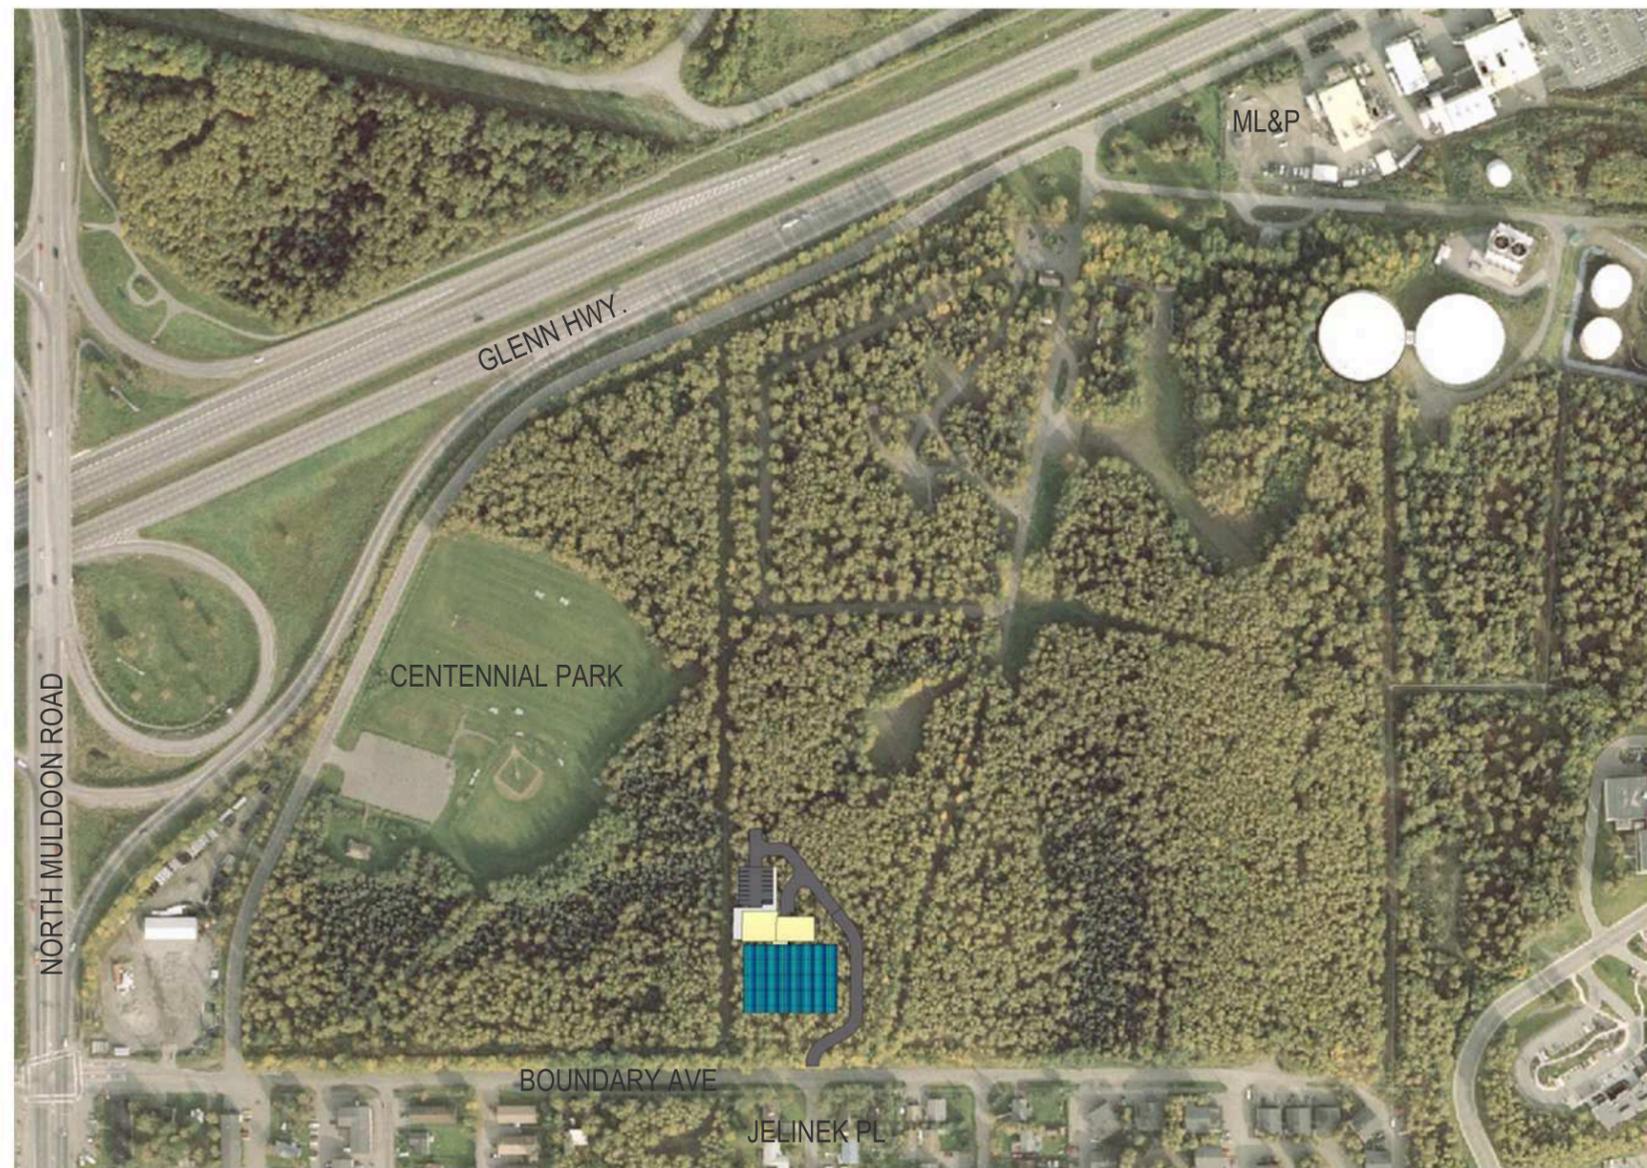

VICINITY MAP N.T.S.

- CLASS/MEETING
- ENTRY
- GREENHOUSE
- LOADING
- MECH/ELEC
- OFFICE
- STORAGE
- SUPPORT



OVERALL FLOOR PLAN N.T.S.



ENLARGED FLOOR PLAN SCALE 1/16"=1'-0"



RENDERING - NORTH/WEST CORNER N.T.S.



RENDERING - NORTH/EAST CORNER N.T.S.